


**FRONT ELEVATION:  
LOT 825 CHERRYTREE CHASE, MADDINGTON.**

SCALE 1: 100 @ A3

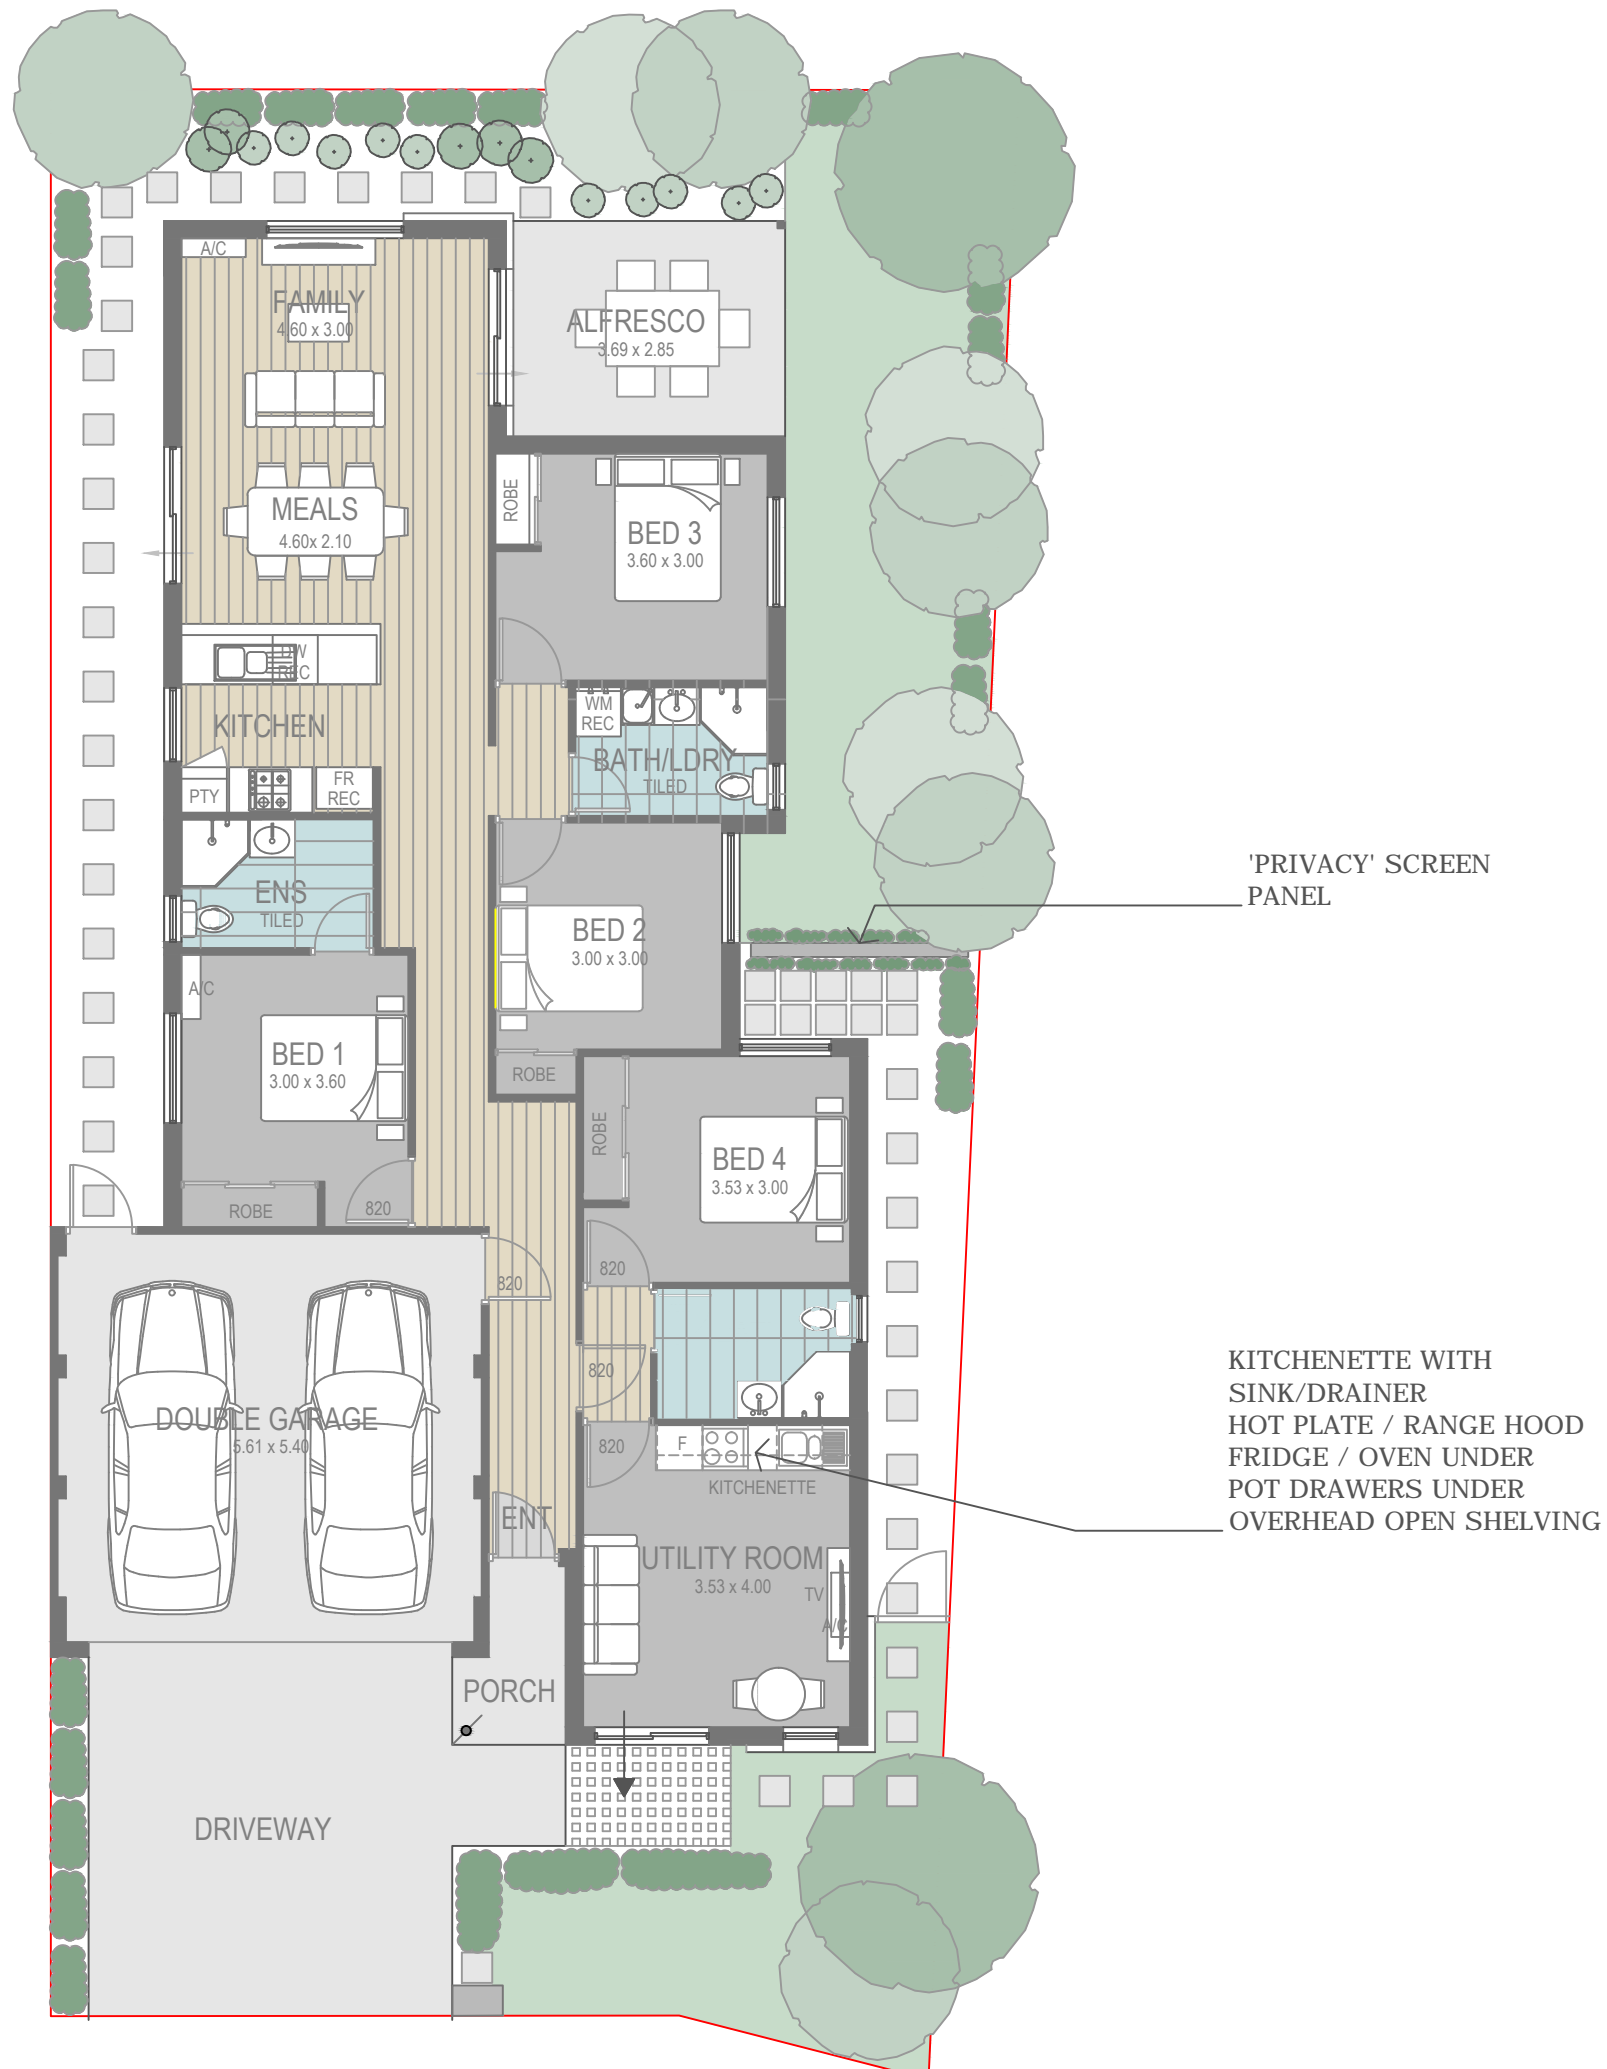

**FLOOR PLAN:  
LOT 825 CHERRYTREE CHASE, MADDINGTON.**

SCALE 1: 100 @ A3